

A DIVISION OF SHIVEHATTERY INC.

DESIGN ORGANIZATION
Planning | Architecture | Engineering | Interior Design

440 North Wells | Suite 320
Chicago, Illinois 60654 | 312.324.5500
www.designorg.com

PLAN LEGEND

- o-o-o-o-o- CONSTRUCTION FENCING
- x-x-x-x-x- TREE PROTECTION FENCE - REFER TO LANDSCAPE DRAWINGS
- - - - - APPROXIMATE LINE OF PROJECT BOUNDARY
- [Hatched Box] AREA AVAILABLE FOR CONSTRUCTION STAGING

GENERAL CONSTRUCTION SITE NOTES

1. CONTRACTOR TO COORDINATE ALL REQUIRED STREET CLOSURES WITH THE UNIVERSITY AND PROVIDE CLEAR AND ACCESSIBLE ROUTES AROUND CONSTRUCTION DURING STREET CLOSURES.
2. STREET CLOSURES AND TRAFFIC CONTROL TO BE COORDINATED WITH OTHER UNIVERSITY PROJECTS IN AREA TO MINIMIZE NUMBER OF STREET CLOSURES. CURRENT PLANS INCLUDE A STREET CLOSURE FOR RESURFACING OF GREGORY DRIVE AT THE 6TH STREET INTERSECTION AND THE GREGORY DRIVE STEAM TUNNEL UTILITY CROSSING PROJECT.

CONSTRUCTION SITE NOTES


1. PROJECT CONSTRUCTION FENCE WITH PRIVACY FABRIC BY GENERAL TRADES CONTRACTOR.
2. BUILDING ACCESS DRIVE TO REMAIN OPEN THROUGHOUT CONSTRUCTION.
3. TREE PROTECTION - REFER TO LANDSCAPE DRAWINGS AND SPECIFICATIONS.
4. GENERAL TRADES CONTRACTOR IS RESPONSIBLE FOR REPLACEMENT OF ANY DAMAGED LANDSCAPING IN AREA OF WORK - REFER TO LANDSCAPE PLANS.
5. PUBLIC SIDEWALK TO REMAIN UNOBSTRUCTED THROUGHOUT CONSTRUCTION. NOTIFY UNIVERSITY IF TEMPORARY SHUTDOWN IS REQUIRED.
6. BUILDING LOADING DOCK TO REMAIN ACCESSIBLE DURING CONSTRUCTION.
7. BUILDING DUMPSTERS TO REMAIN ACCESSIBLE DURING CONSTRUCTION.
8. PROTECT EXISTING UNIVERSITY EMERGENCY PHONE.
9. PROTECT EXISTING LIGHT POLE.
10. CONSTRUCTION FENCE GATE.
11. LOCATION OF BUS STOP. MAINTAIN ACCESS AND PROTECT SURROUNDING AREA FROM CONSTRUCTION ACTIVITIES.

SET DESCRIPTION	DATE
ISSUE FOR BID	12.03.2015
REVISION Δ	DATE

PROJECT NAME
UNIVERSITY OF ILLINOIS AT URBANA - CHAMPAIGN
SURVEYING BUILDING (#0059) RENOVATION
607 EAST GREGORY DRIVE
CHAMPAIGN, IL 61801

SHEET TITLE
CONSTRUCTION SITE PLAN

SEAL	PROJECT NO. 7141860
	UNIVERSITY PROJECT NO. U14072
	SHEET NO. G121

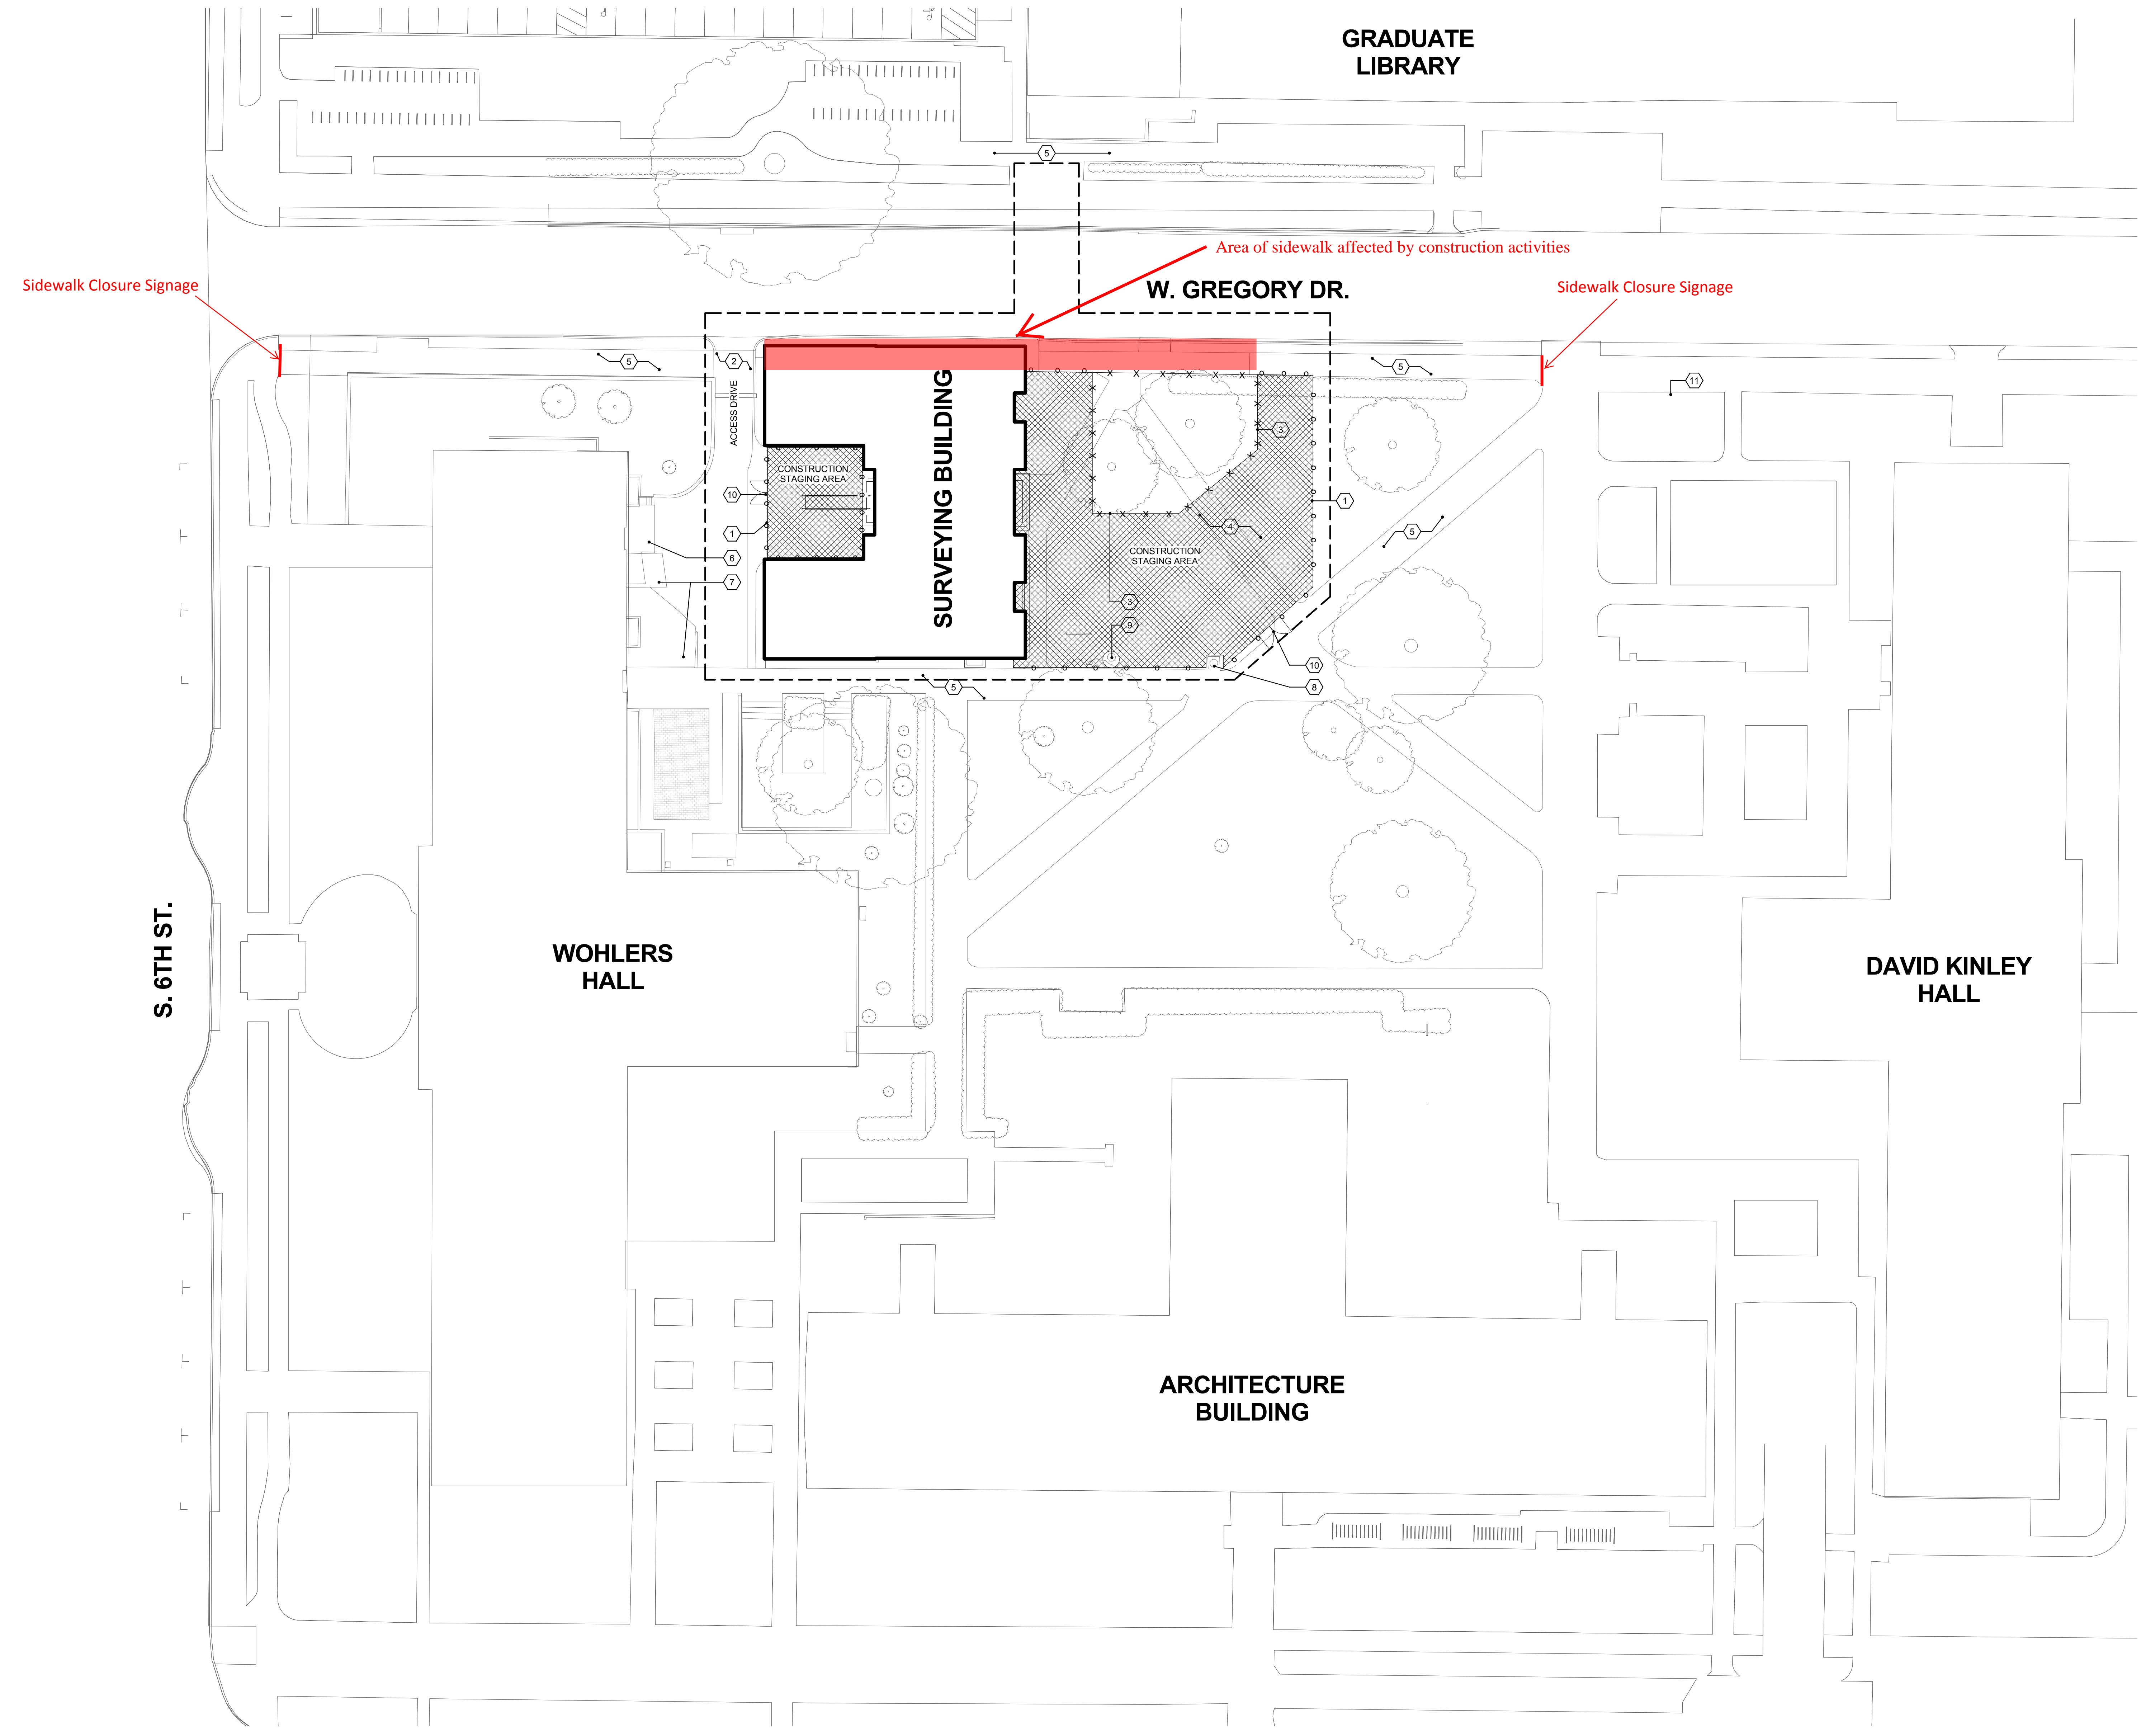

CONSTRUCTION SITE PLAN
1" = 20'-0"