



Facilities & Services

TRANSPORTATION CLOSURE FORM

(Streets, Sidewalks, Bike Paths & Bike Parking)

Date Submitted: 03/13/2020

Street(s), Sidewalks, Bike Path or Parking to be Closed: Closing of sidewalk when trucks/equipment are present. Flaggers will be provided by the contractor at all times with sidewalk closure signs at each end of concourse.

Intersecting Streets which are affected or define limits of closure: NA

Reason for Closure: New construction – new electrical service (east side); new ramp construction (west side)

Project On-Site Contact Person: James Bell
U of I Project Manager (PM): Stan Lamaster

Phone Number: 309.222.7106
U of I PM Phone Number: 217.244.7844

Date of Closure: March 18, 2020

Expected Time of Closure: 7 am

Date of Re-opening: May 31, 2021

Expected Time of Re-opening: TBD

Work Order No. (if used): NA

CDB Contract No.: NA

Is Traffic re-routing necessary? No

If so, who should be involved? NA

Will Pedestrian/bicycle traffic be affected? Yes

If so, will the sidewalk be closed? Yes, temporarily with flaggers provided by the contractor at each event.

Will ADA audible/visual warnings and barriers be provided? No

Will pedestrian traffic be routed safely? Yes, "sidewalk closed signs" will be located strategically by the contractor to direct pedestrian traffic to north or south building entrances or to the other side of the concourse/quad

Are additional safety precautions needed? Not at this time. The safety will be discussed at each OAC Meeting and more if required.

Please provide a diagram noting signage, re-routing, safety features, etc. with related explanations. Diagram required. Diagram will be provided by the contractor. Attached to the associated email.

- Yes No
[] [x] Is barricading required? If so, indicate the barricade locations on the diagram.
[] [x] Will Facility & Services staff place the barricades? If the barricades will be placed by others, give the name of person responsible and the telephone number:
[] [x] Will police be necessary to direct the traffic? If so, name jurisdiction times, dates and location of each officer needed:
[x] [] Will this street closure affect University of Illinois parking meters on the street or in the parking lots in this area? If so, you MUST contact the Parking Department at 333-3530 as there may be a fee assessed.






This has been worked out with the Parking Department - Paul Slezak.

- [] [x] Will MTD, DRES or other bus route re-locations be necessary? If so, coordinate with affected agency. Record name and date of discussion with agency representative:
[x] [] Will deliveries be permitted? If so, how will access be controlled?

There are multiple double door access points along the east side of the building for any required deliveries by the facility. All delivery points will not be affected at the same time.

Date approved: Approved By:

Transportation Demand Management (TDM) Coordinator: Stacey DeLorenzo · Phone: (217) 300-1750 · fandscampustdm@illinois.edu

-  Fencing
-  Temporary Closed
-  Work Area
-  Dumpster
-  Closed sidewalk signs

- GENERAL SITE NOTES**
- GENERAL CONTRACTOR TO PROTECT EXISTING PAVEMENT AND BIKE RACKS.
 - IF EXISTING BIKE RACKS NEED TO BE REMOVED, REPLACE WITH EQUAL NUMBER OF UIC STANDARD BIKE LOOPS.
 - GENERAL CONTRACTOR IS RESPONSIBLE FOR ALL COSTS ASSOCIATED WITH UTILIZATION OR DECOMMISSIONING OF UNIVERSITY PARKING SPACES DURING CONSTRUCTION.
 - ACCESS TO EXISTING DUMPSTER SERVING BUILDING MUST BE MAINTAINED DURING CONSTRUCTION.

UNIVERSITY OF ILLINOIS - URBANA-CHAMPAIGN : BUILDING PLAQUE

-BRONZE PLAQUE
-BRUSHED SATIN
-SINGLE EDGE DESIGN
-LEATHERETTE BACKGROUND
-DARK OXIDE BACKGROUND COLOR
-ARIAL BLACK FONT

-SEE DIMENSIONS FOR FONT SIZES & SPACING
-CM MAY BE INCLUDED BELOW CONTRACTOR

-REPLACE GC WITH THE CM IF USED
-IF FUNDING SOURCE IS ONE LINE, MOVE AE AND GC NAMES UP AND RE-CENTER

IKENBERRY DINING HALL
UNIVERSITY OF ILLINOIS
URBANA-CHAMPAIGN
JULY 14, 2005

BOARD OF TRUSTEES
CHRISTOPHER G. KENNEDY, chair
RICARDO ESTRADA
KAREN HASSARA
TIMOTHY KORITZ
JAMES D. MONTGOMERY, SR.

GOV. PAT QUINN, ex officio
PATRICK J. FITZGERALD
PATRICIA BROWN HOLMES
EDWARD L. McMILLAN
PAM STROBEL

STUDENT TRUSTEES
DAVID PILESKI - URBANA-CHAMPAIGN
KENNETH THOMAS - CHICAGO
JOHN TIENKEN - SPRINGFIELD
ROBERT EASTER, PRESIDENT
PHYLLIS M. WISE, VICE PRESIDENT AND CHANCELLOR

NAGLE ARCHITECTS, LTD. ARCHITECT
WILLIAMS BROTHERS CONSTRUCTION, INC. GENERAL CONTRACTOR

FINANCED THROUGH THE SALE OF AUXILIARY FACILITIES SYSTEM REVENUE BONDS

3 BUILDING PLAQUE - SIGN TEMPLATE
SCALE: 1"=1'-0"

96" x 48" sign template with fields for:

- APPROVED PROJECT TITLE
- HIGH RESOLUTION IMAGE
- UNIVERSITY OF ILLINOIS, URBANA-CHAMPAIGN (INSERT SCHOOL OR COLLEGE) OF (INSERT NAME)

Fields for consultant names and company names are listed on the left and right sides of the image area.

- NOTES**
- THIS DRAWING FOR GENERAL LAYOUT ONLY. SUBMIT SHOP DRAWING W/ FINAL LAYOUT FOR APPROVAL BY ARC AND THE BOARD OF TRUSTEES OFFICE. AS FORWARDED BY ARC.
 - TEXT: ARIAL
 - FONT SIZE: PROJECT NAME 200 PT; COMPANY NAME 90 PT; COMPANY TYPE 65 PT; SCHOOL AND DEPT 140 PT
 - TEXT COLOR: BLACK
 - BACKGROUND COLOR: WHITE
 - H-RES IMAGE: BY ARCHITECT, WITHOUT ADDITIONAL LOGO
 - NAMES FOR BOARD OF TRUSTEES, CHANCELLOR AND PRESIDENT TO BE THOSE IN OFFICE AT THE TIME OF PROJECT APPROVAL, AND ANY ADDITIONAL BOT NAMES AT TIME OF CONSTRUCTION CONTRACT APPROVAL. IF PROJECT WAS NOT INITIALLY APPROVED BY BOT, THEIR NAMES AT TIME OF CONSTRUCTION CONTRACT APPROVAL TO BE USED.
 - MULTIPLE BID RELEASES OR ADDITIONAL CONTRACTORS TO BE SPACED TO FIT. CONTRACTOR NAMES TO MATCH THE SECRETARY OF STATE WEBSITE.
 - DATE OF CONSTRUCTION TO BE DATE OF BOT APPROVAL OF CONSTRUCTION CONTRACTS.


2 PROJECT SITE - SIGN TEMPLATE
SCALE: 1"=1'-0"

CONCEPTUAL STAGING AREA LOCATION B
ACTUAL STAGING AREAS TO BE COORDINATED WITH CONTRACTOR AND WITH UNIVERSITY. PROVIDE TEMPORARY FENCE ENCLOSURE.

AREA OF WORK
PROVIDE TEMPORARY PROJECT SIGNAGE FOR DURATION OF PROJECT, AS INDICATED IN DETAIL 2/60.3. PROVIDE BRONZE BUILDING PLAQUE. FINAL LOCATION TO BE COORDINATED WITH ARCHITECT, AS INDICATED BY DETAIL 3/60.3.

GENERAL CONTRACTOR TO COORDINATE WITH UIC FOR ACCESS FOR HEAVY EQUIPMENT TO QUAD / WEST FACADE

CONCEPTUAL STAGING AREA LOCATION B
ACTUAL STAGING AREAS TO BE COORDINATED WITH CONTRACTOR AND WITH UNIVERSITY. PROVIDE TEMPORARY FENCE ENCLOSURE.

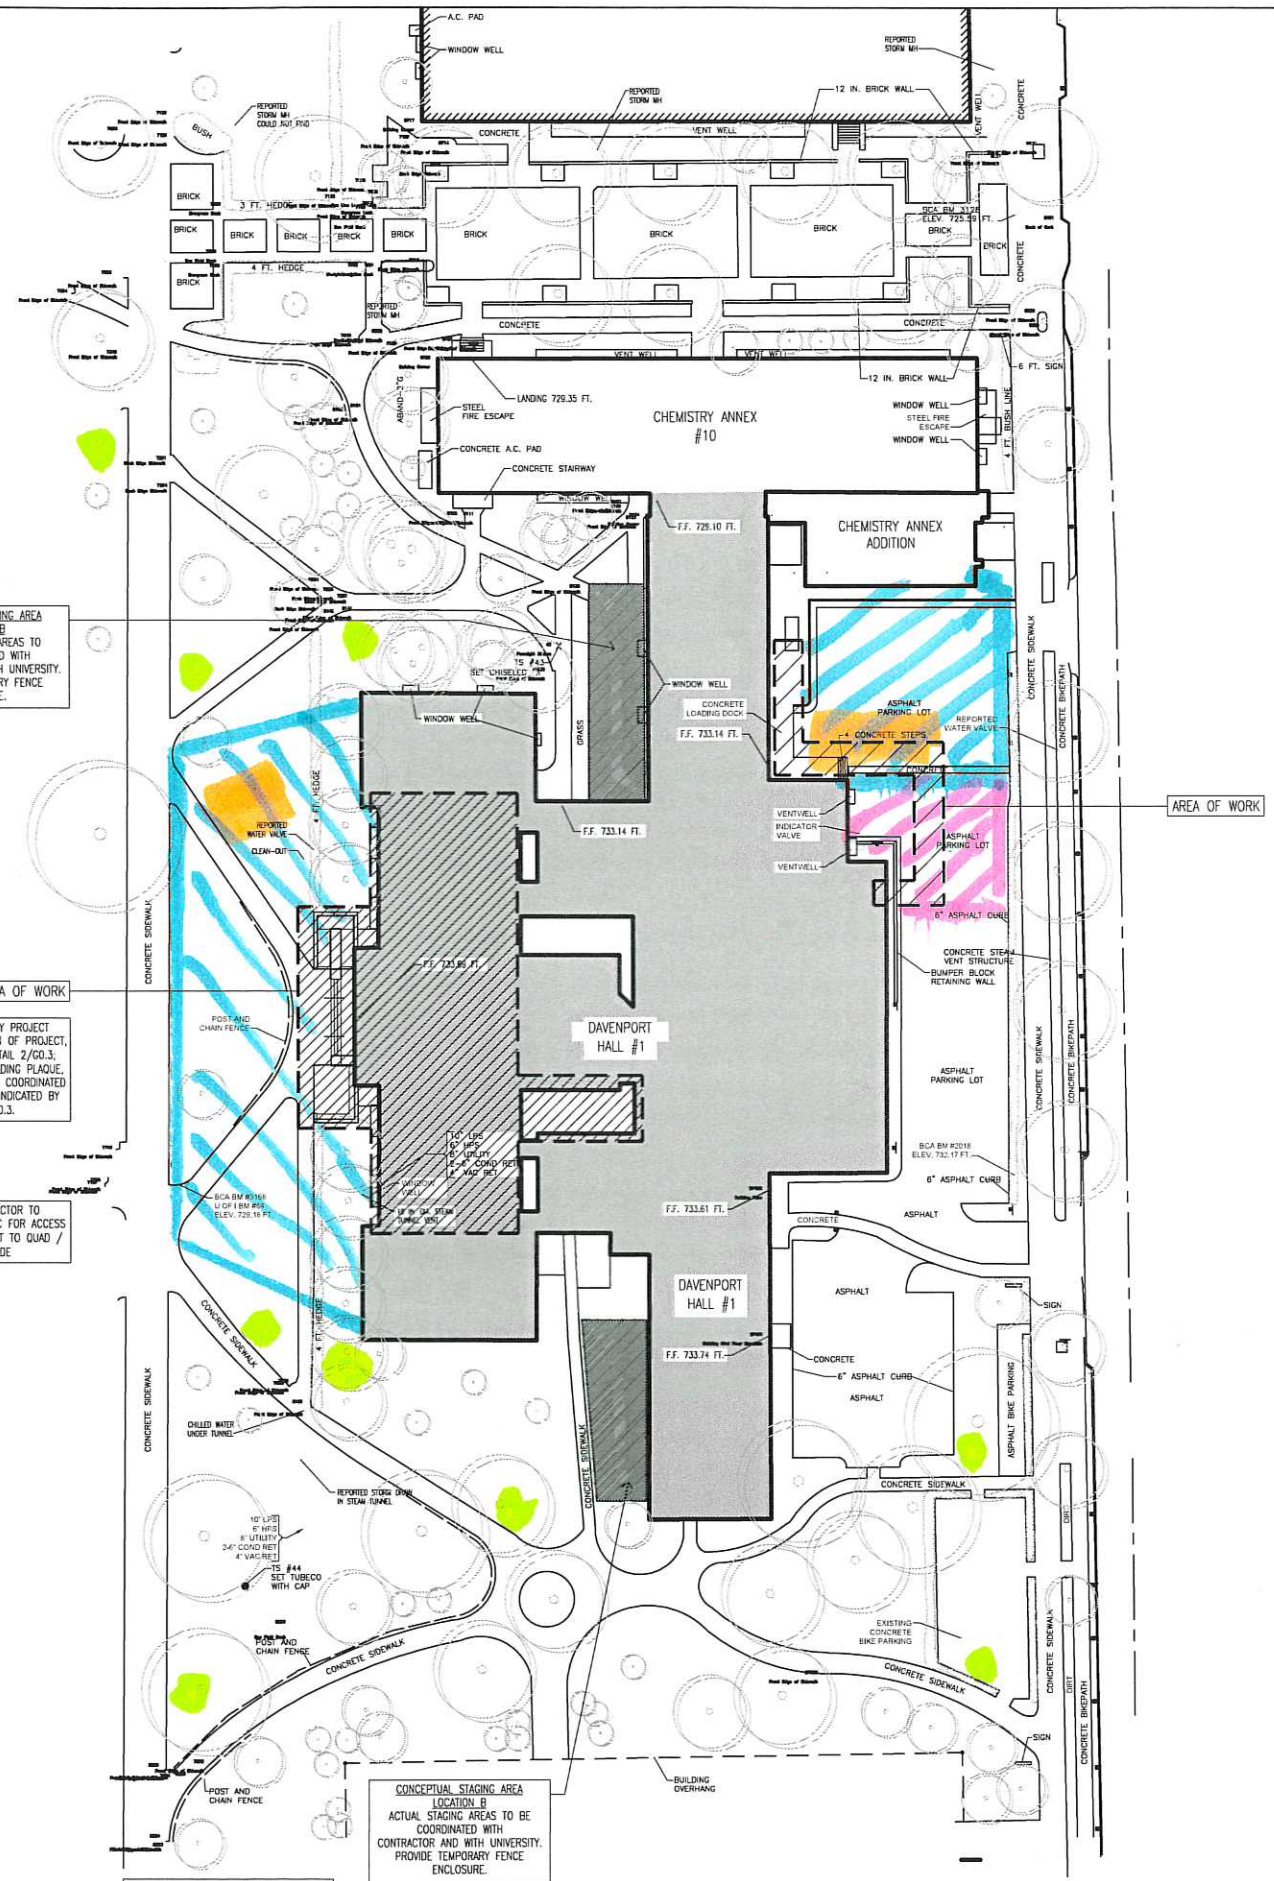

1 OVERALL SITE PLAN
SCALE: 1/32"=1'-0"

U18012
UNIVERSITY OF ILLINOIS
URBANA-CHAMPAIGN
DAVENPORT HALL - WEST
RENOVATION
607 S. MATHEWS AVE.
URBANA, IL
61801

ARCHITECT:
BauerLatoza
STUDIO
ARCHITECTURE + PLANNING

332 S Michigan Ave, Suite 701
Chicago, IL 60604
312.567.1000
bauerlatozastudio.com

ENGINEER:
HENNEMAN ENGINEERING, INC.
2803 RESEARCH ROAD
CHAMPAIGN, IL 61822
217-359-1514

Mark	Date	Description
10.1.19		ISSUE FOR RE-BID

The Bauer Latoza Studio expressly disclaims any responsibility, arising from any and all third party use of these plans, drawings and specifications, in any form or by any means, without the prior written consent of Bauer Latoza Studio. The Owner and the Contractor shall be responsible for any and all errors, omissions and/or changes to these plans, drawings and specifications.

Project #: 18-0511 Drawn By: --
Created on: 9/6/19 Checked By: --
Drawing File: G0.3 SITE PLAN.DWG

Sheet Title
SITE PLAN

entry near turnaround