


# UNIVERSITY OF ILLINOIS - URBANA CHAMPAIGN : BUILDING PLAQUE GUIDELINES

-ARRIAL BLACK FONT TO BE USED THROUGHOUT  
 -SEE DIMENSIONS FOR FONT SIZES & SPACING  
 -IF FUNDING SOURCE SHOULD ONLY NEED ONE LINE OF TEXT, MOVE AE AND GC NAMES UP AND RE-CENTER ALL LINES

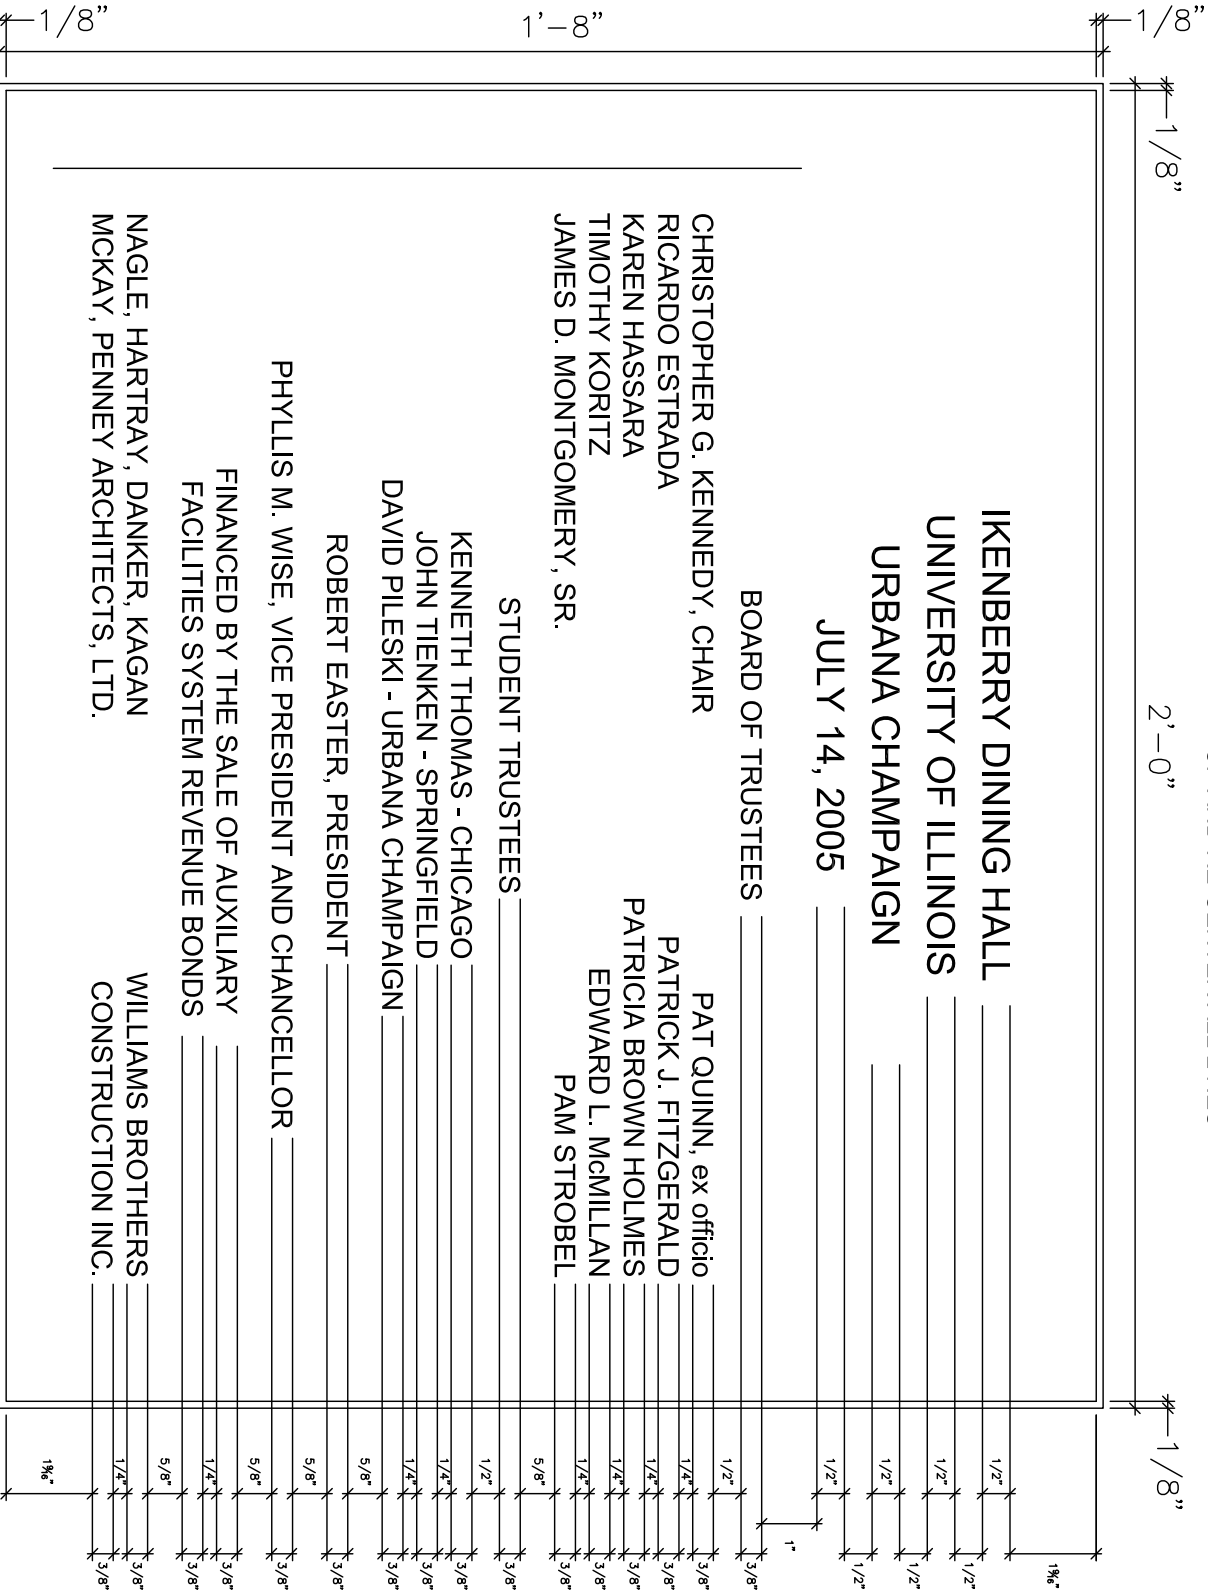

IKENBERRY DINING HALL  
 UNIVERSITY OF ILLINOIS  
 URBANA CHAMPAIGN

JULY 14, 2005

BOARD OF TRUSTEES

CHRISTOPHER G. KENNEDY, CHAIR  
 RICARDO ESTRADA  
 KAREN HASSARA  
 TIMOTHY KORITZ  
 JAMES D. MONTGOMERY, SR.

PAT QUINN, ex officio  
 PATRICK J. FITZGERALD  
 PATRICIA BROWN HOLMES  
 EDWARD L. McMILLAN  
 PAM STROBEL

STUDENT TRUSTEES

KENNETH THOMAS - CHICAGO  
 JOHN TIENKEN - SPRINGFIELD  
 DAVID PILESKI - URBANA CHAMPAIGN  
 ROBERT EASTER, PRESIDENT  
 PHYLLIS M. WISE, VICE PRESIDENT AND CHANCELLOR

FINANCED BY THE SALE OF AUXILIARY FACILITIES SYSTEM REVENUE BONDS  
 NAGLE, HARTRAY, DANKER, KAGAN  
 MCKAY, PENNEY ARCHITECTS, LTD.

WILLIAMS BROTHERS  
 CONSTRUCTION INC.

#	DATE	REVISION DESCRIPTION
1	02/08/13	ADDENDUM 3
0	09/30/11	ORIGINAL ISSUE (ADD2)

TEXT IS TYPICAL OF CONTENT  
 NOT TO SCALE

## BUILDING PLAQUE

Date: June 15, 2013  
 Dwg. No.: 10 14 16-01