




ROOF

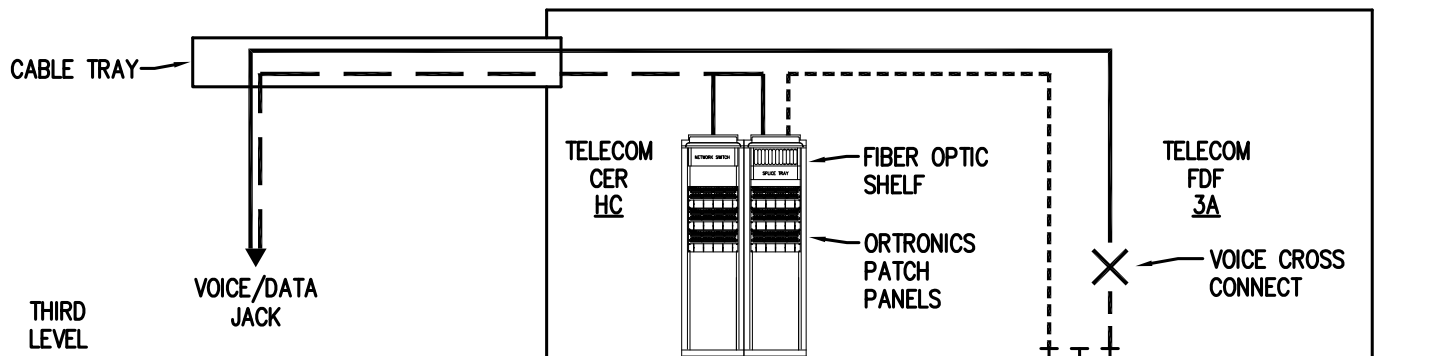

THIRD LEVEL

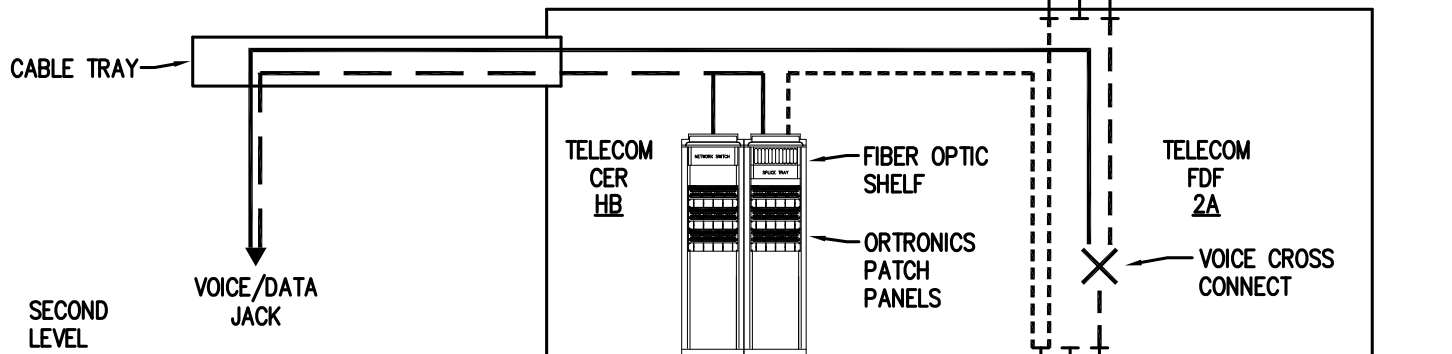

SECOND LEVEL

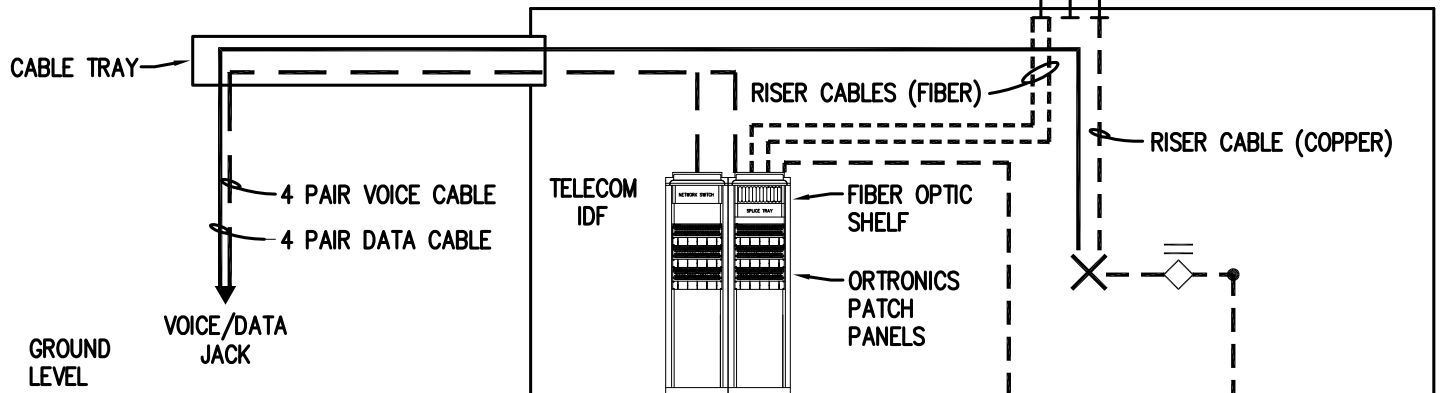

GROUND LEVEL

LEGEND

- 50 MICRON MULTIMODE FIBER OPTIC RISER CABLE
- 4 PAIR, CATEGORY 6e CABLE FOR VOICE SERVICE
- 4 PAIR, CATEGORY 6e CABLE FOR DATA SERVICE
- - - - COPPER RISER/OSP CABLE
- - - - OUTSIDE PLANT SINGLE MODE FIBER OPTIC CABLE

VOICE AND DATA WIRING SCHEMATIC

TELECOMMUNICATIONS TYPICAL WIRING SCHEMATIC

Date: June 15, 2013

Dwg. No.: 27 00 00-03