



ILLINOIS

UNIVERSITY OF ILLINOIS AT URBANA-CHAMPAIGN

TRANSPORTATION CLOSURE FORM

(Streets, Sidewalks, Bike Paths & Bike Parking)

Date Submitted: 9-20-19

Street(s), Sidewalks, Bike Path or Parking to be Closed: St. Mary's Rd Lane Reduction

Intersecting Streets which are affected or define limits of closure: St. Mary's Rd will be reduced to 1 lane each direction between 1st Street and 4th St.

Reason for Closure: Install a crosswalk

Project On-Site Contact Person: Daniel Wilson
U of I Project Manager (PM): Stacey DeLorenzo

Phone Number: 217-202-5728
U of I PM Phone Number: 217-300-1750

Date of Closure: 9-24-19

Expected Time of Closure: 6:00 am

Date of Re-opening: 10-12-19

Expected Time of Re-opening: 5 pm

Work Order No. (if used):

CDB Contract No.:

Is Traffic re-routing necessary?

If so, who should be involved?

Will Pedestrian/bicycle traffic be affected?

If so, will the sidewalk be closed?

Will ADA audible/visual warnings and barriers be provided?

Will pedestrian traffic be routed safely?

Are additional safety precautions needed?



Please provide a diagram noting signage, re-routing, safety features, etc. with related explanations. Diagram required.

- Yes No
Is barricading required? If so, indicate the barricade locations on the diagram.
Will Facility & Services staff place the barricades?
Will police be necessary to direct the traffic? If so, name jurisdiction times, dates and location of each officer needed:
Will this street closure affect University of Illinois parking meters on the street or in the parking lots in this area?
Will MTD, DRES or other bus route re-locations be necessary? If so, coordinate with affected agency.
Will deliveries be permitted? If so, how will access be controlled?

Date approved: 9-22-19 Approved By: Stacey DeLorenzo


Transportation Demand Management (TDM) Coordinator: Stacey DeLorenzo · Phone: (217) 300-1750 · fandscampustdm@illinois.edu

SHEET LEGEND

-  CURB & PAVEMENT REMOVAL
-  SIDEWALK REMOVAL



20 0 20 40 60 FEET

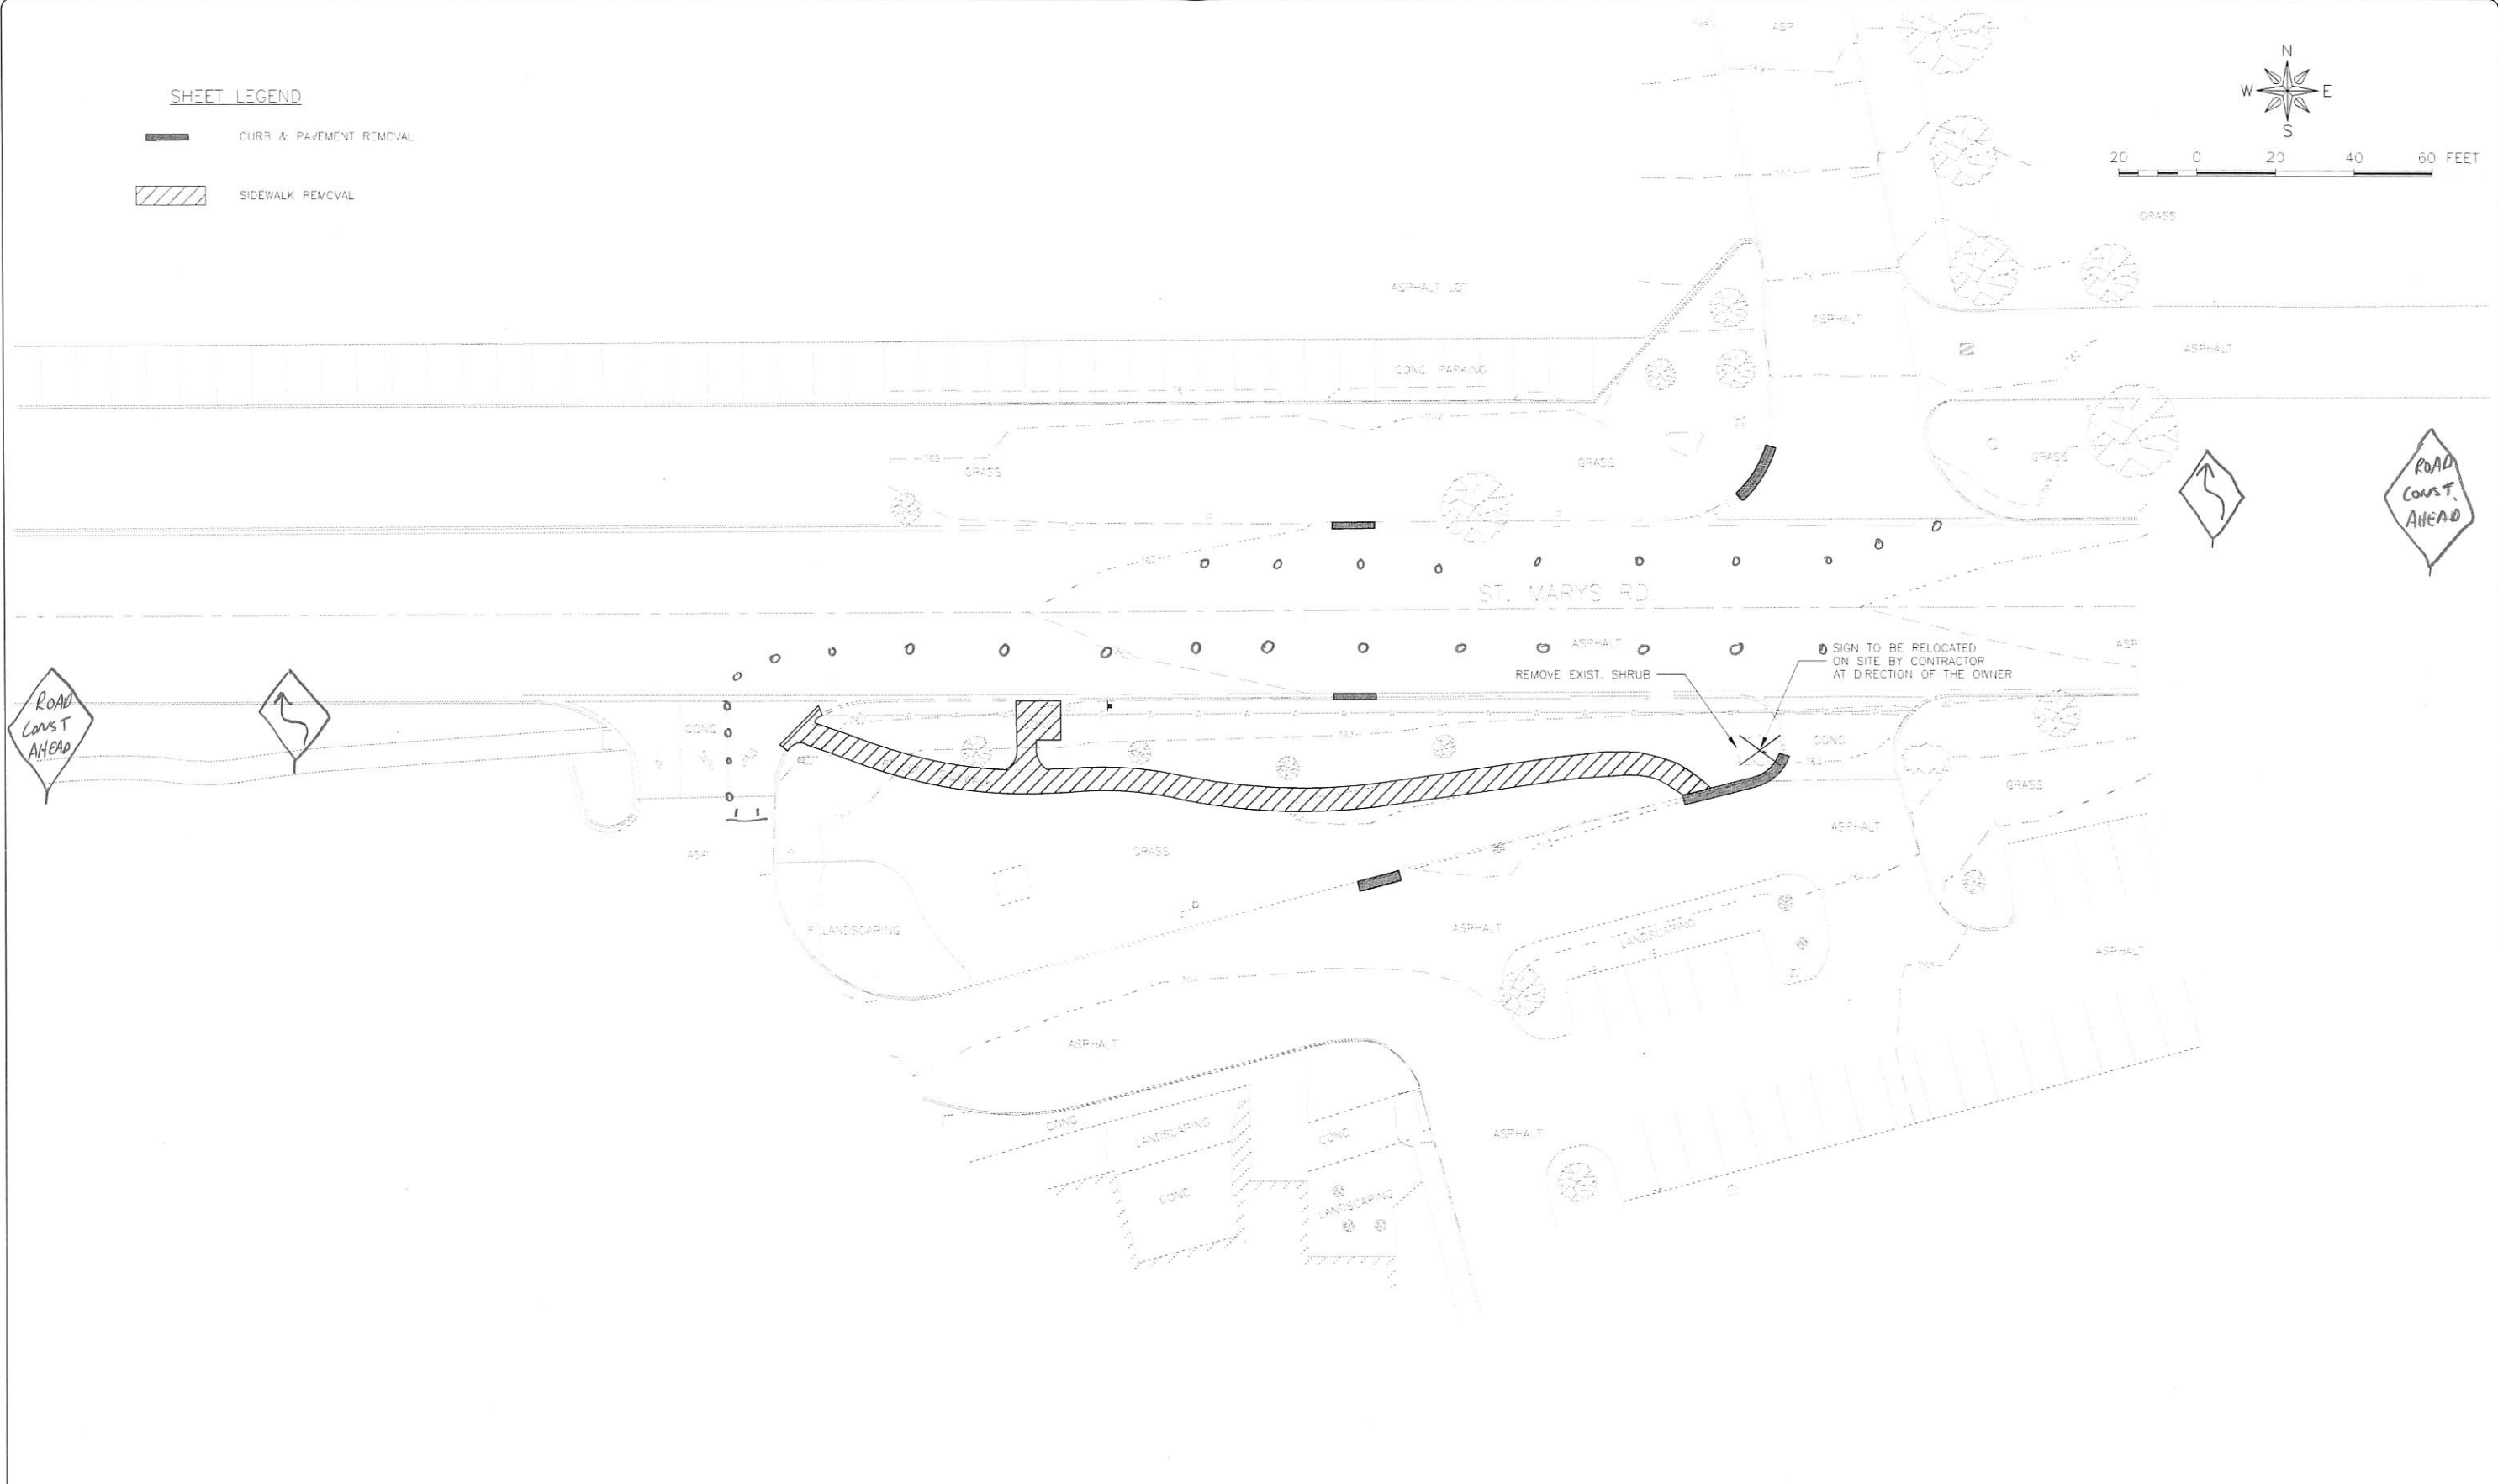

SIGN TO BE RELOCATED ON SITE BY CONTRACTOR AT DIRECTION OF THE OWNER

REMOVE EXIST. SHRUB

FEHR GRAHAM
ENGINEERING & ENVIRONMENTAL
ILLINOIS DESIGN FIRM NO. 184-005525

ILLINOIS
IOWA
WISCONSIN

OWNER/DEVELOPER:
UNIVERSITY OF ILLINOIS
1501 SOUTH OAK ST.
CHAMPAIGN, IL.

PROJECT AND LOCATION:
ST. MARYS RD. BUS STOP
CROSSWALK FOR CONFERENCE
CENTER (U20012)
CHAMPAIGN, IL

DRAWN BY: FG
APPROVED BY: CMO
DATE: 9/18/19
SCALE: AS NOTED

REVISIONS		
REV. NO.	DESCRIPTION	DATE
1	PER U OF I REVIEW COMMENTS	9/18/19

DRAWING:
REMOVALS
SET TYPE: ISSUED FOR BIDDING 09/12/19
C:\CDD\17-607\Phase 09 Plans\17-607-09 Design Base DWG REMOVALS

JOB NUMBER:
17-607-09
SHEET NUMBER:
5 of 9