
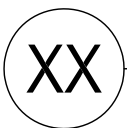


NOTES:

1. PROVIDE PREFABRICATED SUPPORT LEGS AS REQUIRED FOR ADEQUATE SUPPORT (NOT SHOWN)

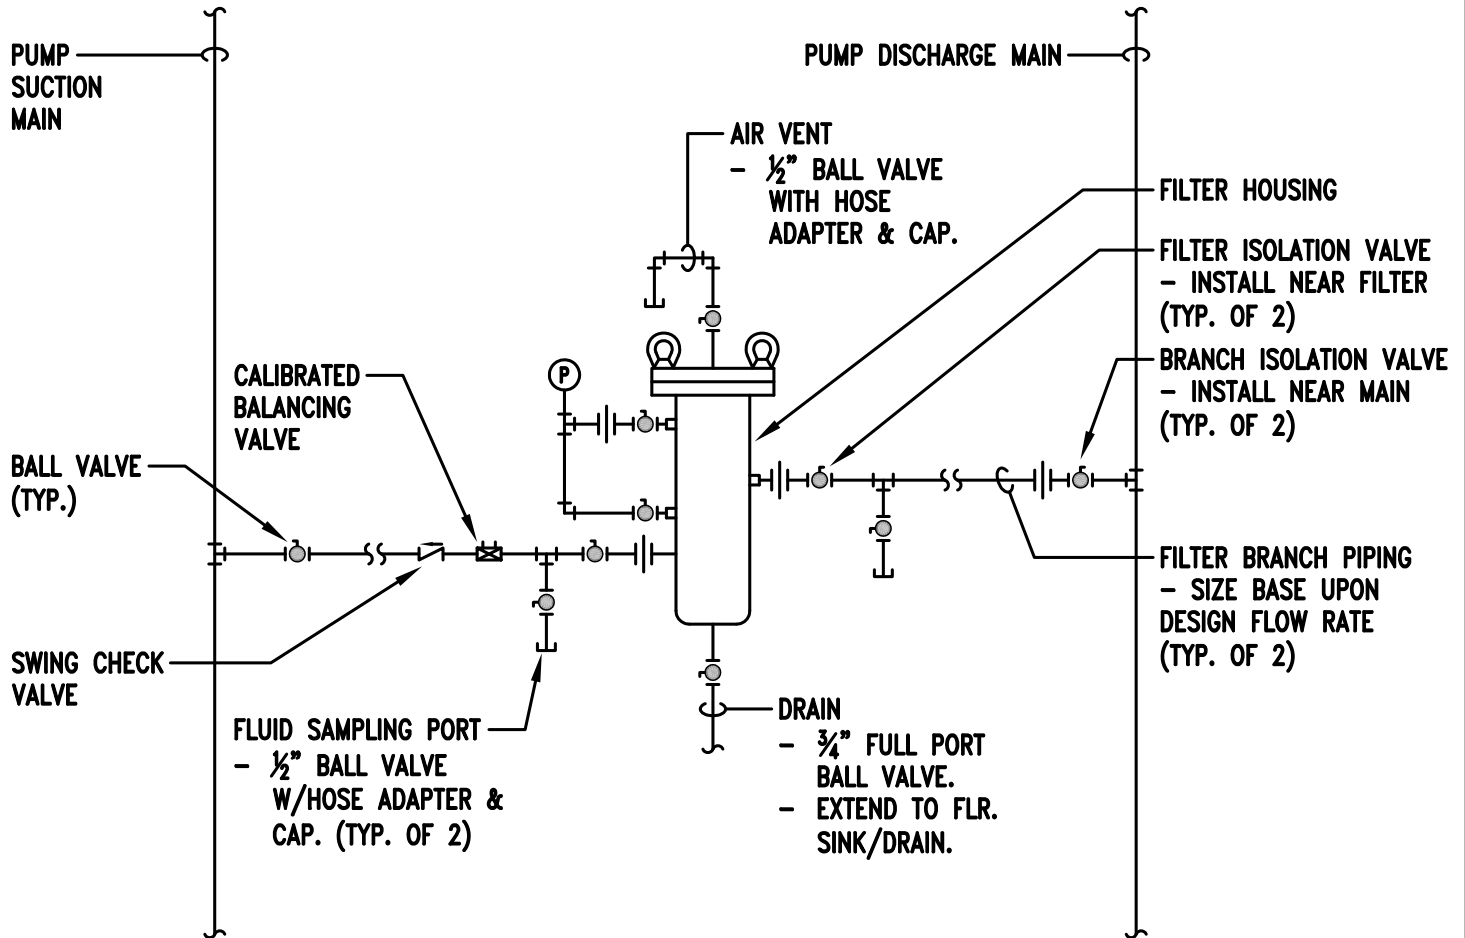

BYPASS BAG FILTER INSTALLATION

NOT TO SCALE

23 25 10-01

BYPASS FILTRATION PIPING DETAIL

0	9/9/10	ORIGINAL ISSUE
#	DATE	REVISION DESCRIPTION
Date:		January 31, 2011
Dwg. No.:		23 25 10-01