


NOTE:

- A. STEEL CHAIN CAN BE EITHER  $\frac{5}{16}$ " OR  $\frac{1}{4}$ ", GALVANIZED AND POWDER COATED BLACK.
- B. SPACING VARIABLE, 8' TO 16' O.C. AS APPROVED.

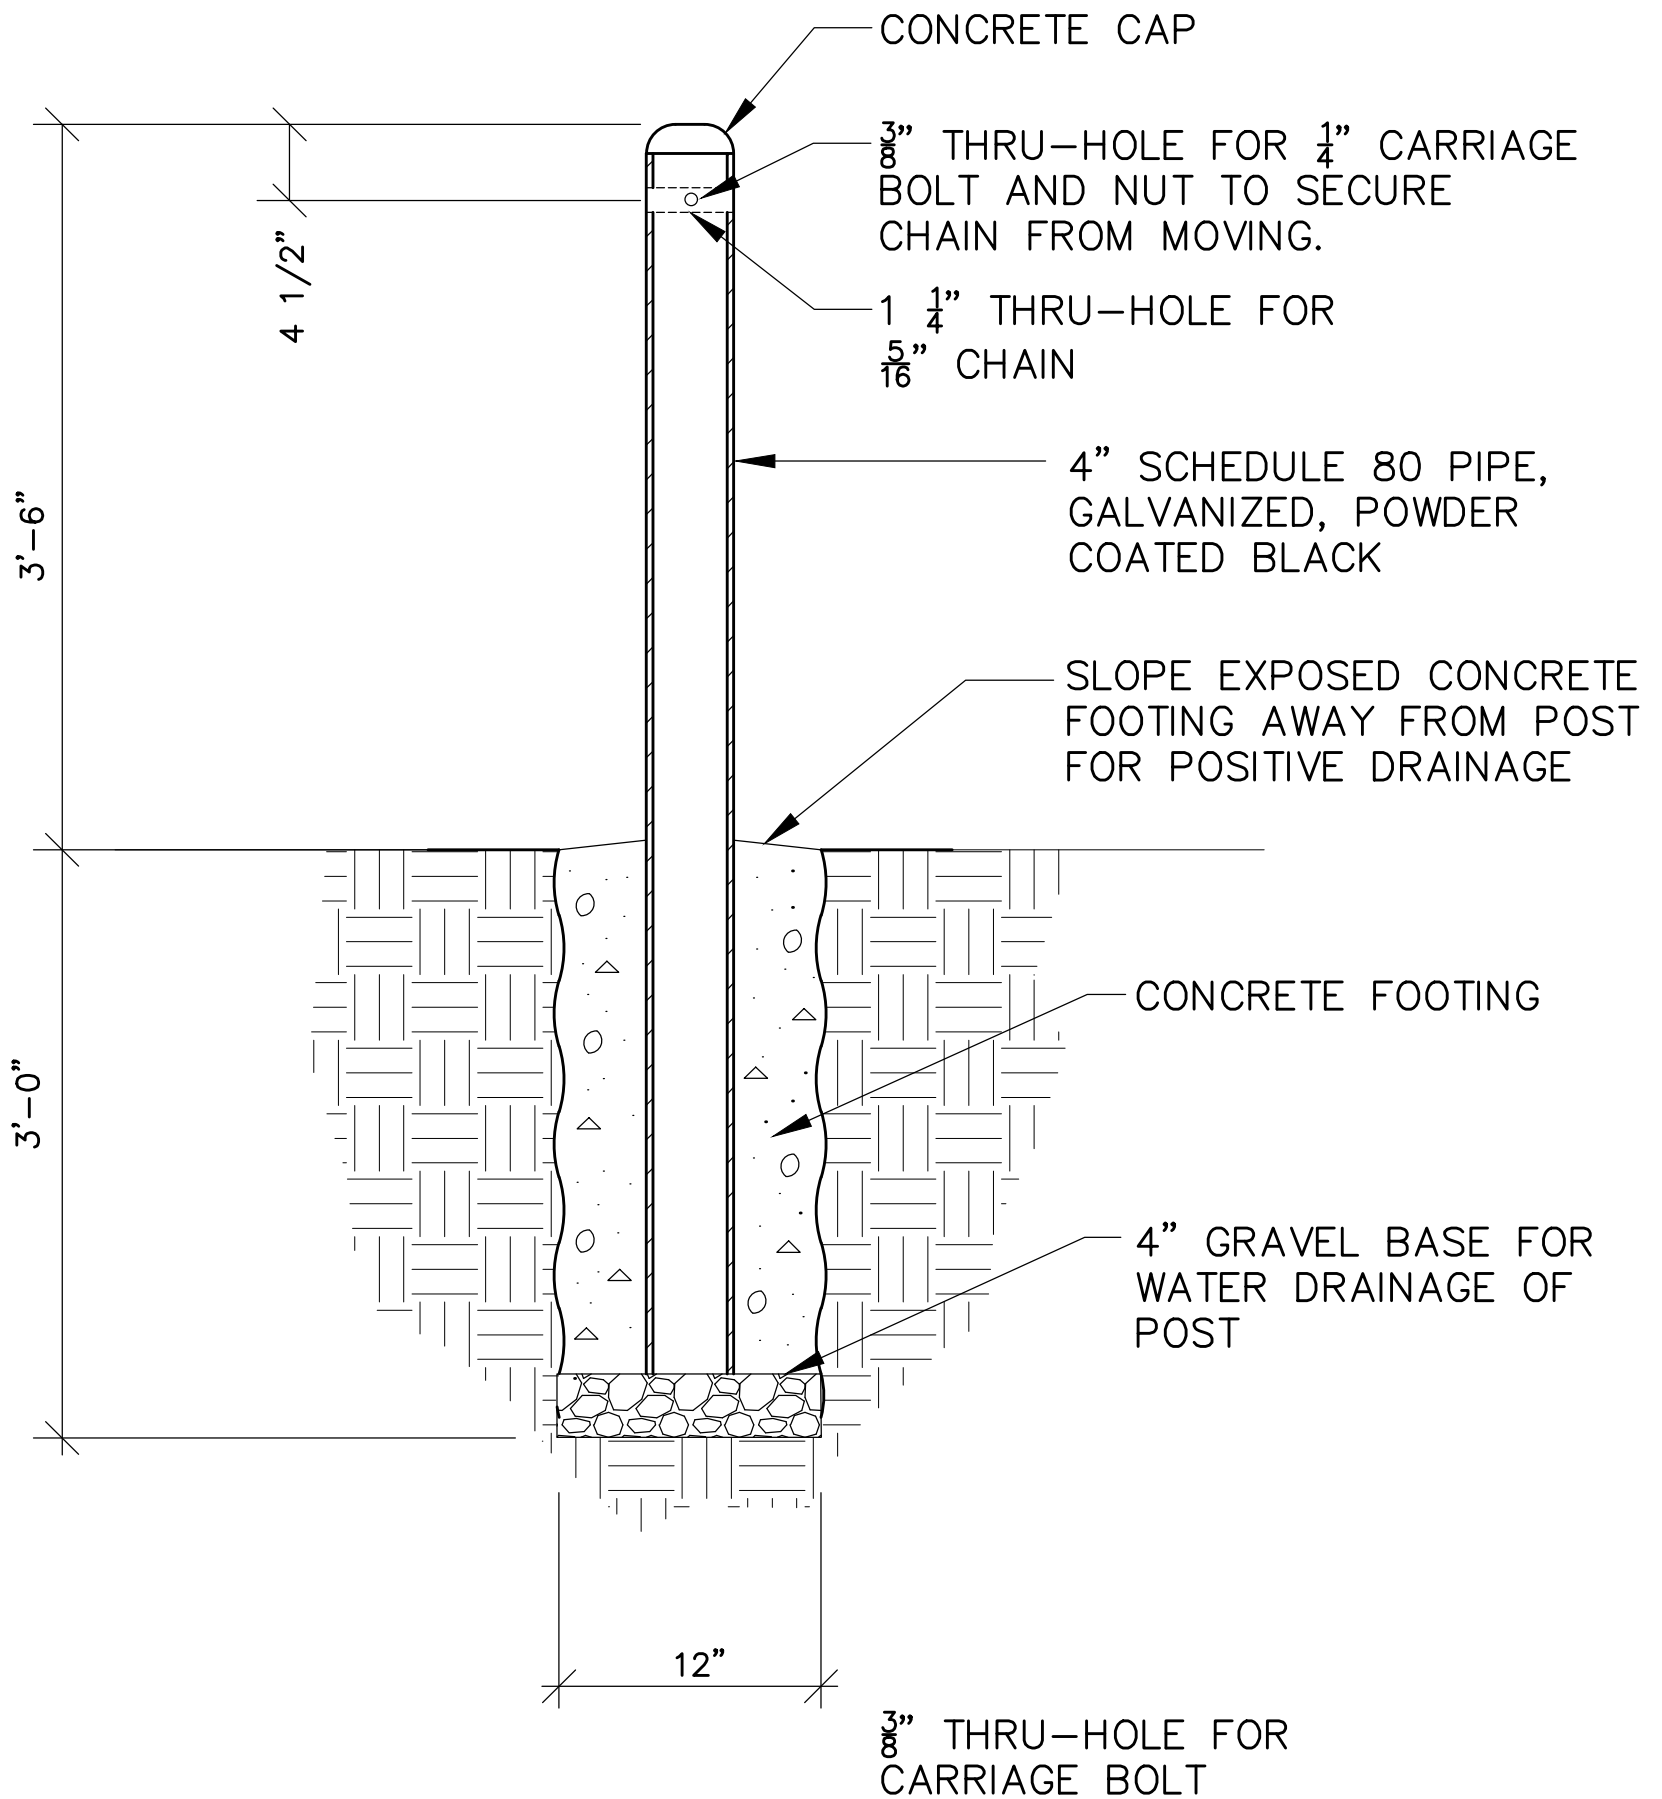

POST AND CHAIN

Date: OCTOBER 1, 2017

Dwg. No.: 12 93 53-2