


## FACTORY VFD WIRING

## FIELD WIRING

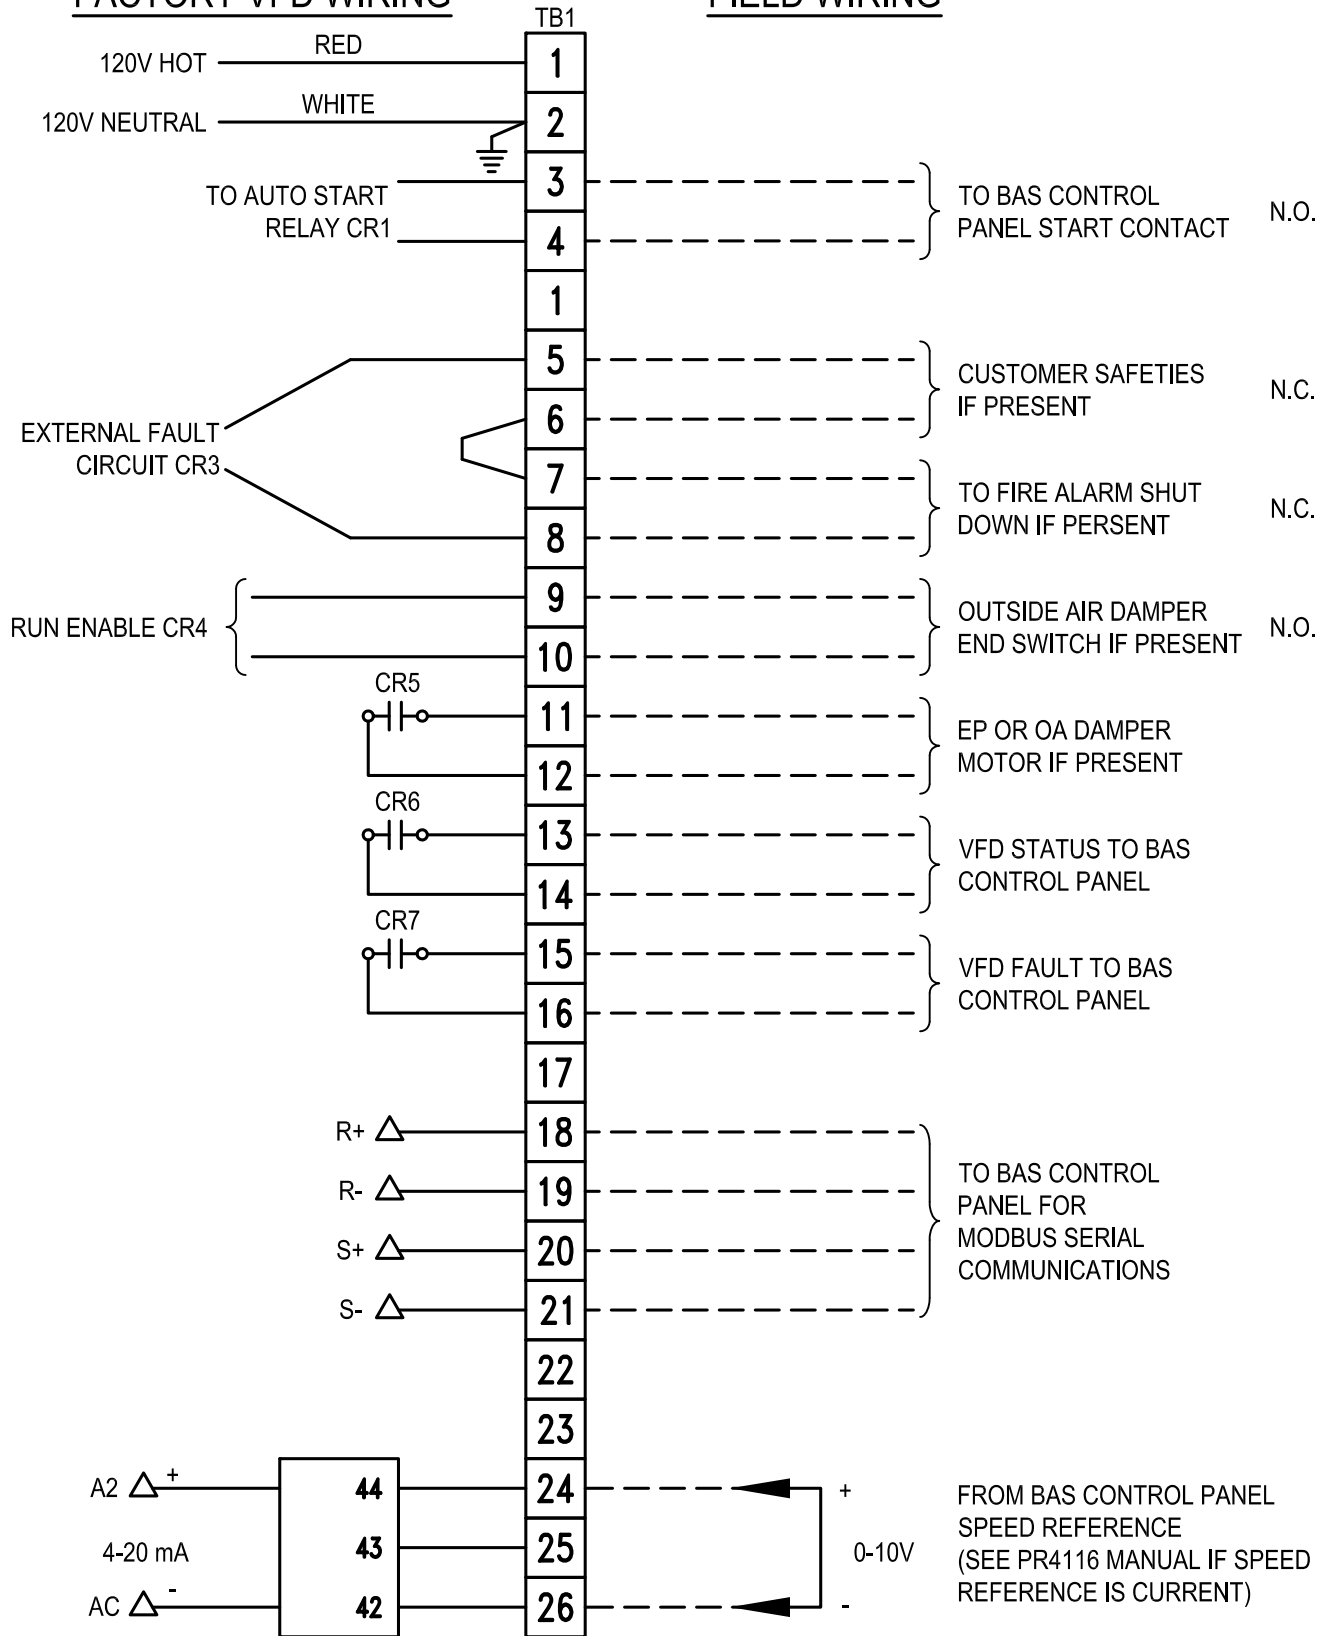

△ VFD TERMINAL

### NOTES:

① INSTALL JUMPER IF NOT PRESENT.

## FACTORY VFD WIRING TO FIELD WIRING TERMINAL STRIP

FACTORY VFD WIRING TO FIELD WIRING TERMINAL STRIP

Date: August 1, 2016

Dwg. No.: 26 29 23-02